

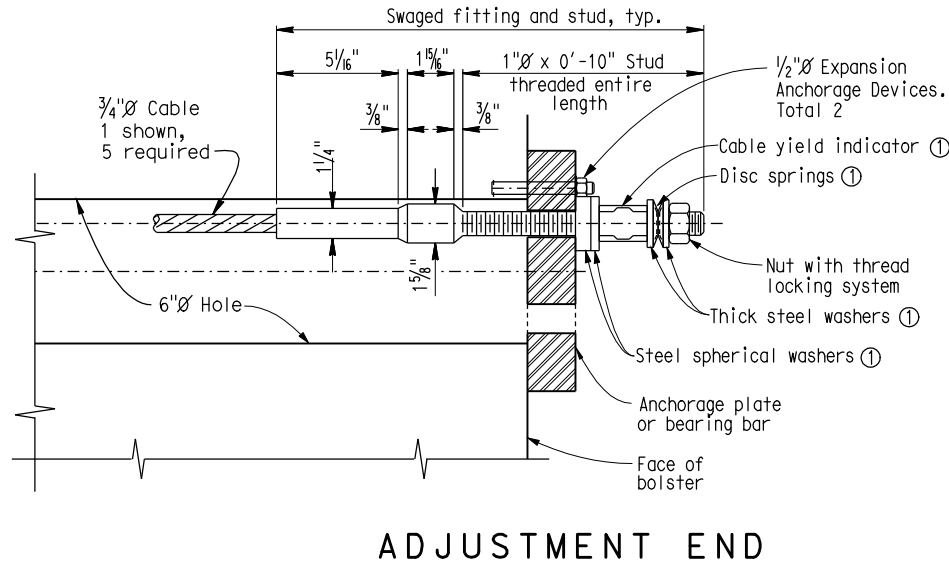


DIST	COUNTY	ROUTE	POST MILES TOTAL PROJECT	SHEET NO	TOTAL SHEETS
REGISTERED CIVIL ENGINEER			DATE		
PLANS APPROVAL DATE			No.		
The State of California or its officers or agents shall not be responsible for the accuracy or completeness of electronic copies of this plan sheet.			Exp.		
To get to the Caltrans web site, go to: http://www.dot.ca.gov			CIVIL		

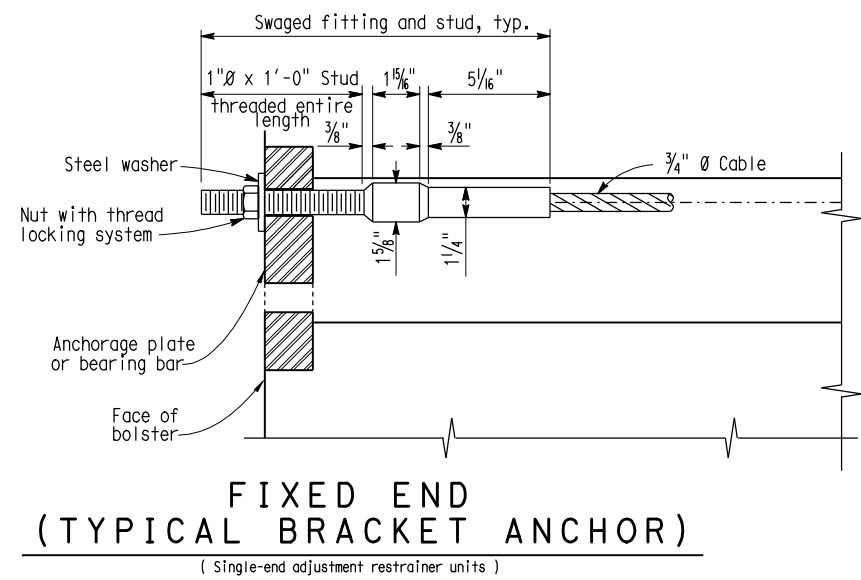

CABLE END ANCHORAGE
3"=1'0"

① For dimensions and installation procedure, see "RESTRAINER UNIT-ADJUSTMENT END DETAILS" sheet xs-710e-2

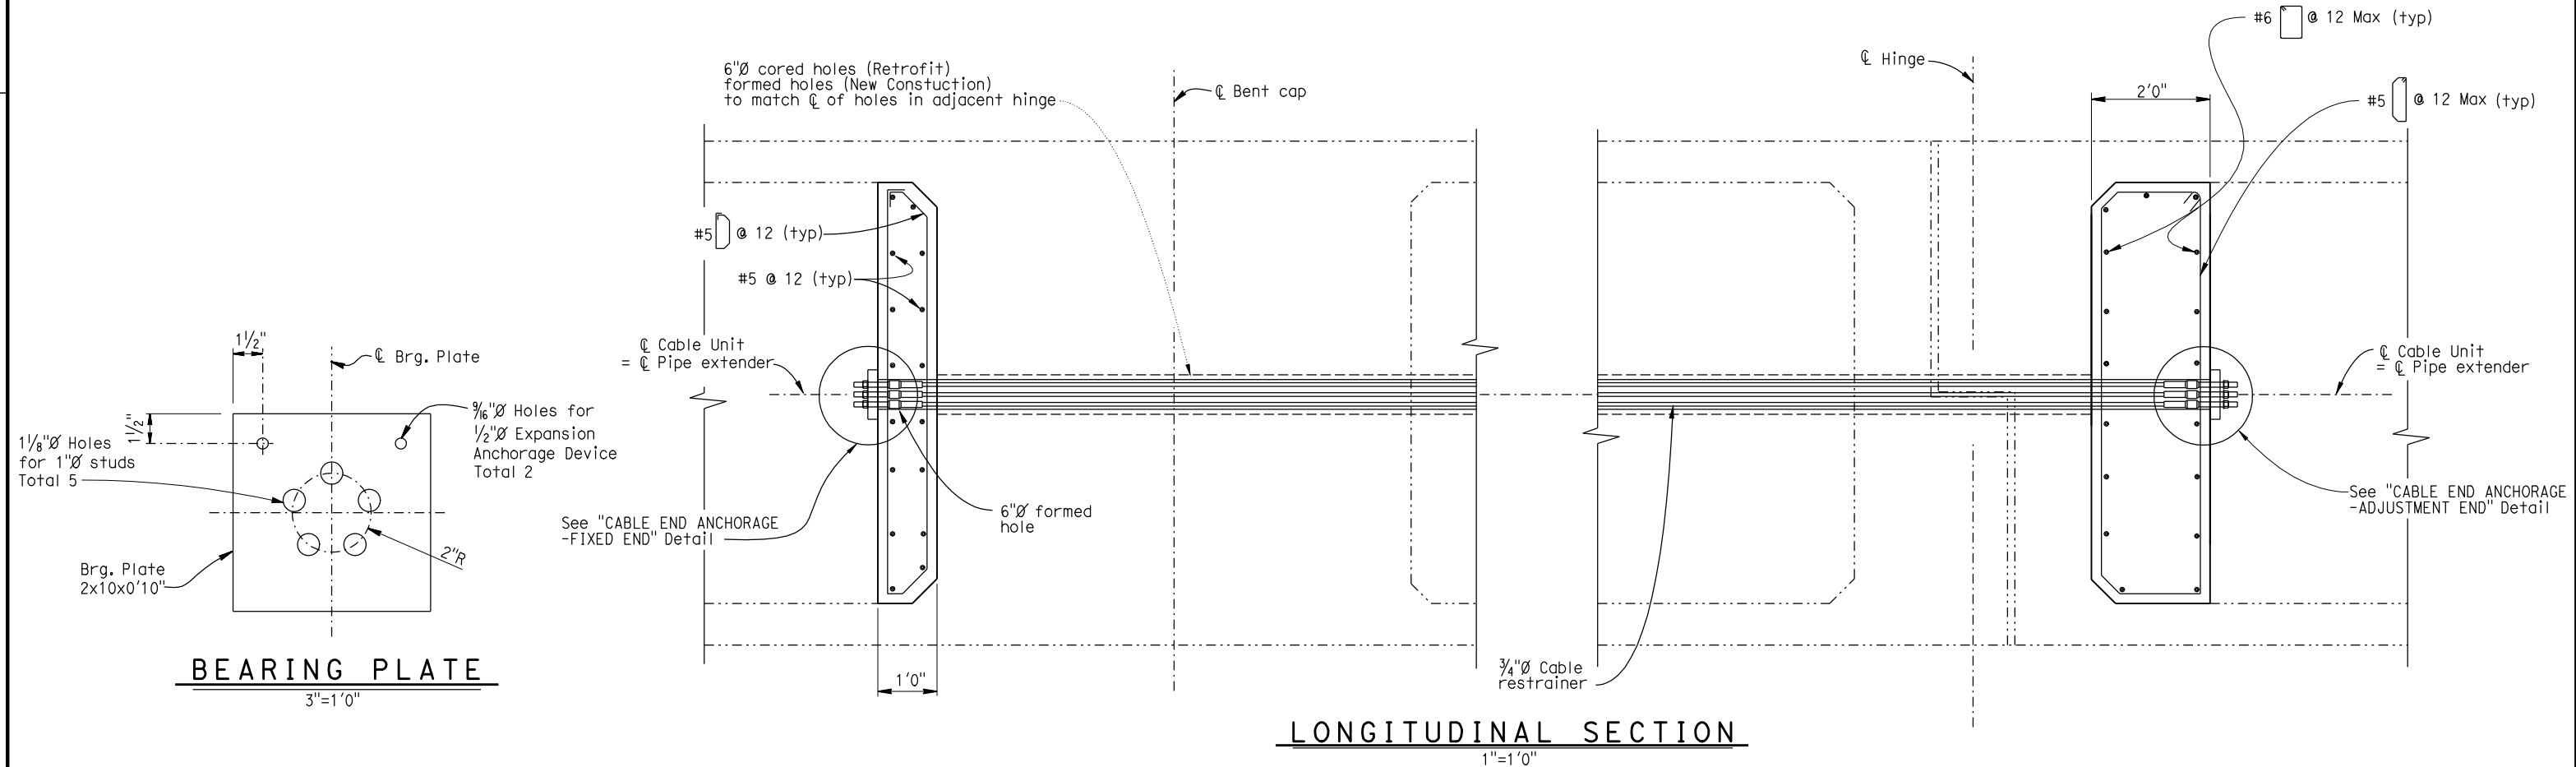

STANDARD DRAWING				STATE OF CALIFORNIA		DIVISION OF ENGINEERING SERVICES		BRIDGE NO.		RESTRAINER UNIT - MISCELLANEOUS DETAILS	
RELEASE DATE	9/15/09	DESIGN BY	S. SAHS	CHECKED	R.C. WHITTEN	DEPARTMENT OF TRANSPORTATION		POST MILE		REVISION DATES	
FILE NO.	xs7-710e-1	DETAILS BY	S. SAHS / D. RADLEY	CHECKED	R.C. WHITTEN	CU EA		DISREGARD PRINTS BEARING EARLIER REVISION DATES		SHEET OF	
SUBMITTED BY		P. CHUNG		DESIGN SUPERVISOR		FILE => xs7-710e-1.dgn					
STRUCTURES DESIGN STANDARD DRAWING SHEET (ENGLISH) (REV. 10/25/05)											